





SHRI KANHA BRAJ DHAM

MAIN GATE


AREA STATEMENT

PLOT NO.	DIMENSION WIDTH LENGTH	AREA IN SQYDS.		SQYDS.
A-1	AS PER SITE	362.75	53TO 74	21'-0"X50'-0" = 116.66
A-2	AS PER SITE	193.30	75	AS PER SITE = 121.30
A-3	AS PER SITE	188.10	76	AS PER SITE = 500.00
A-4	AS PER SITE	191.50	77	AS PER SITE = 500.00
A-5	AS PER SITE	190.80	78	AS PER SITE = 500.00
A-6	AS PER SITE	140.40	79	AS PER SITE = 500.00
A-7	AS PER SITE	136.10	80	AS PER SITE = 500.00
B-1	AS PER SITE	181.65	81	AS PER SITE = 478.00
B-2	AS PER SITE	224.90	82	AS PER SITE = 150.00
B-3	AS PER SITE	330.40	83TO 95	18'-0"X36'-0" = 72.00
B-4	AS PER SITE	271.60	96	AS PER SITE = 158.50
B4A	AS PER SITE	258.00	97	AS PER SITE = 201.70
B-5	AS PER SITE	222.00	98TO 101	20'-0"X45'-0" = 100.00
01	AS PER SITE	186.15	102TO103	40'-0"X45'-0" = 200.00
02	AS PER SITE	183.47	104TO107	20'-0"X45'-0" = 100.00
03	AS PER SITE	180.68	108	AS PER SITE = 177.30
04	AS PER SITE	287.30	109	AS PER SITE = 148.88
05	AS PER SITE	207.75	110TO113	20'-0"X45'-0" = 100.00
06	AS PER SITE	123.55	114	40'-0"X45'-0" = 200.00
07	AS PER SITE	124.20	115	AS PER SITE = 500.00
08	AS PER SITE	125.00	118TO119	20'-0"X45'-0" = 100.00
09	AS PER SITE	126.20	120	AS PER SITE = 125.82
10	AS PER SITE	127.25	121	AS PER SITE = 192.80
11	AS PER SITE	128.66	122	AS PER SITE = 90.00
12	AS PER SITE	128.70	125	AS PER SITE = 500.00
13	AS PER SITE	130.10	126	40'-0"X45'-0" = 200.00
14	AS PER SITE	131.00	127TO129	20'-0"X45'-0" = 100.00
15	AS PER SITE	150.00	130	AS PER SITE = 169.94
16	AS PER SITE	126.22	131	AS PER SITE = 94.57
17	AS PER SITE	123.75	132	AS PER SITE = 71.50
18	AS PER SITE	121.40	133	AS PER SITE = 76.55
19	AS PER SITE	120.20	134	AS PER SITE = 76.65
20	AS PER SITE	118.20	135	AS PER SITE = 79.20
21	AS PER SITE	117.17	136	AS PER SITE = 81.18
22	AS PER SITE	116.30	137	AS PER SITE = 84.75
23	AS PER SITE	115.40	138	AS PER SITE = 154.33
24	AS PER SITE	114.60	139	AS PER SITE = 96.50
25	AS PER SITE	114.00	140TO163	20'-0"X45'-0" = 100.00
26	AS PER SITE	113.20	164	45'-0"X45'-0" = 225.00
27	AS PER SITE	126.25	165	AS PER SITE = 124.85
28	AS PER SITE	132.20	166	AS PER SITE = 172.70
29TO 50	21'-0"X50'-0"	116.66	167	AS PER SITE = 186.37
51TO 52	34'-3"X50'-0"	190.27	168	AS PER SITE = 199.70

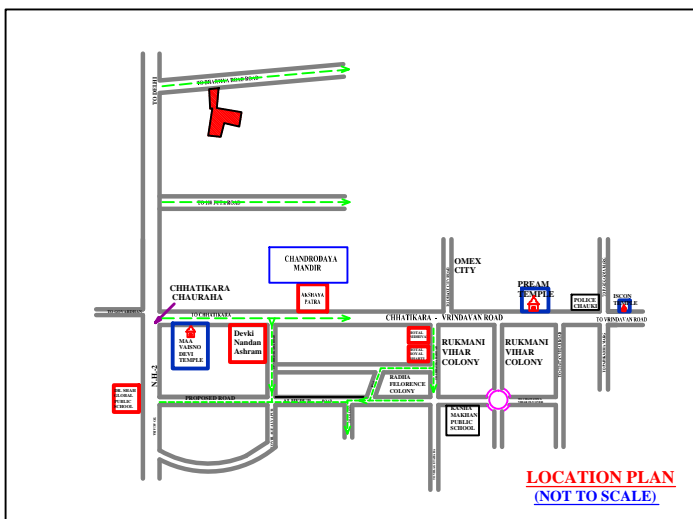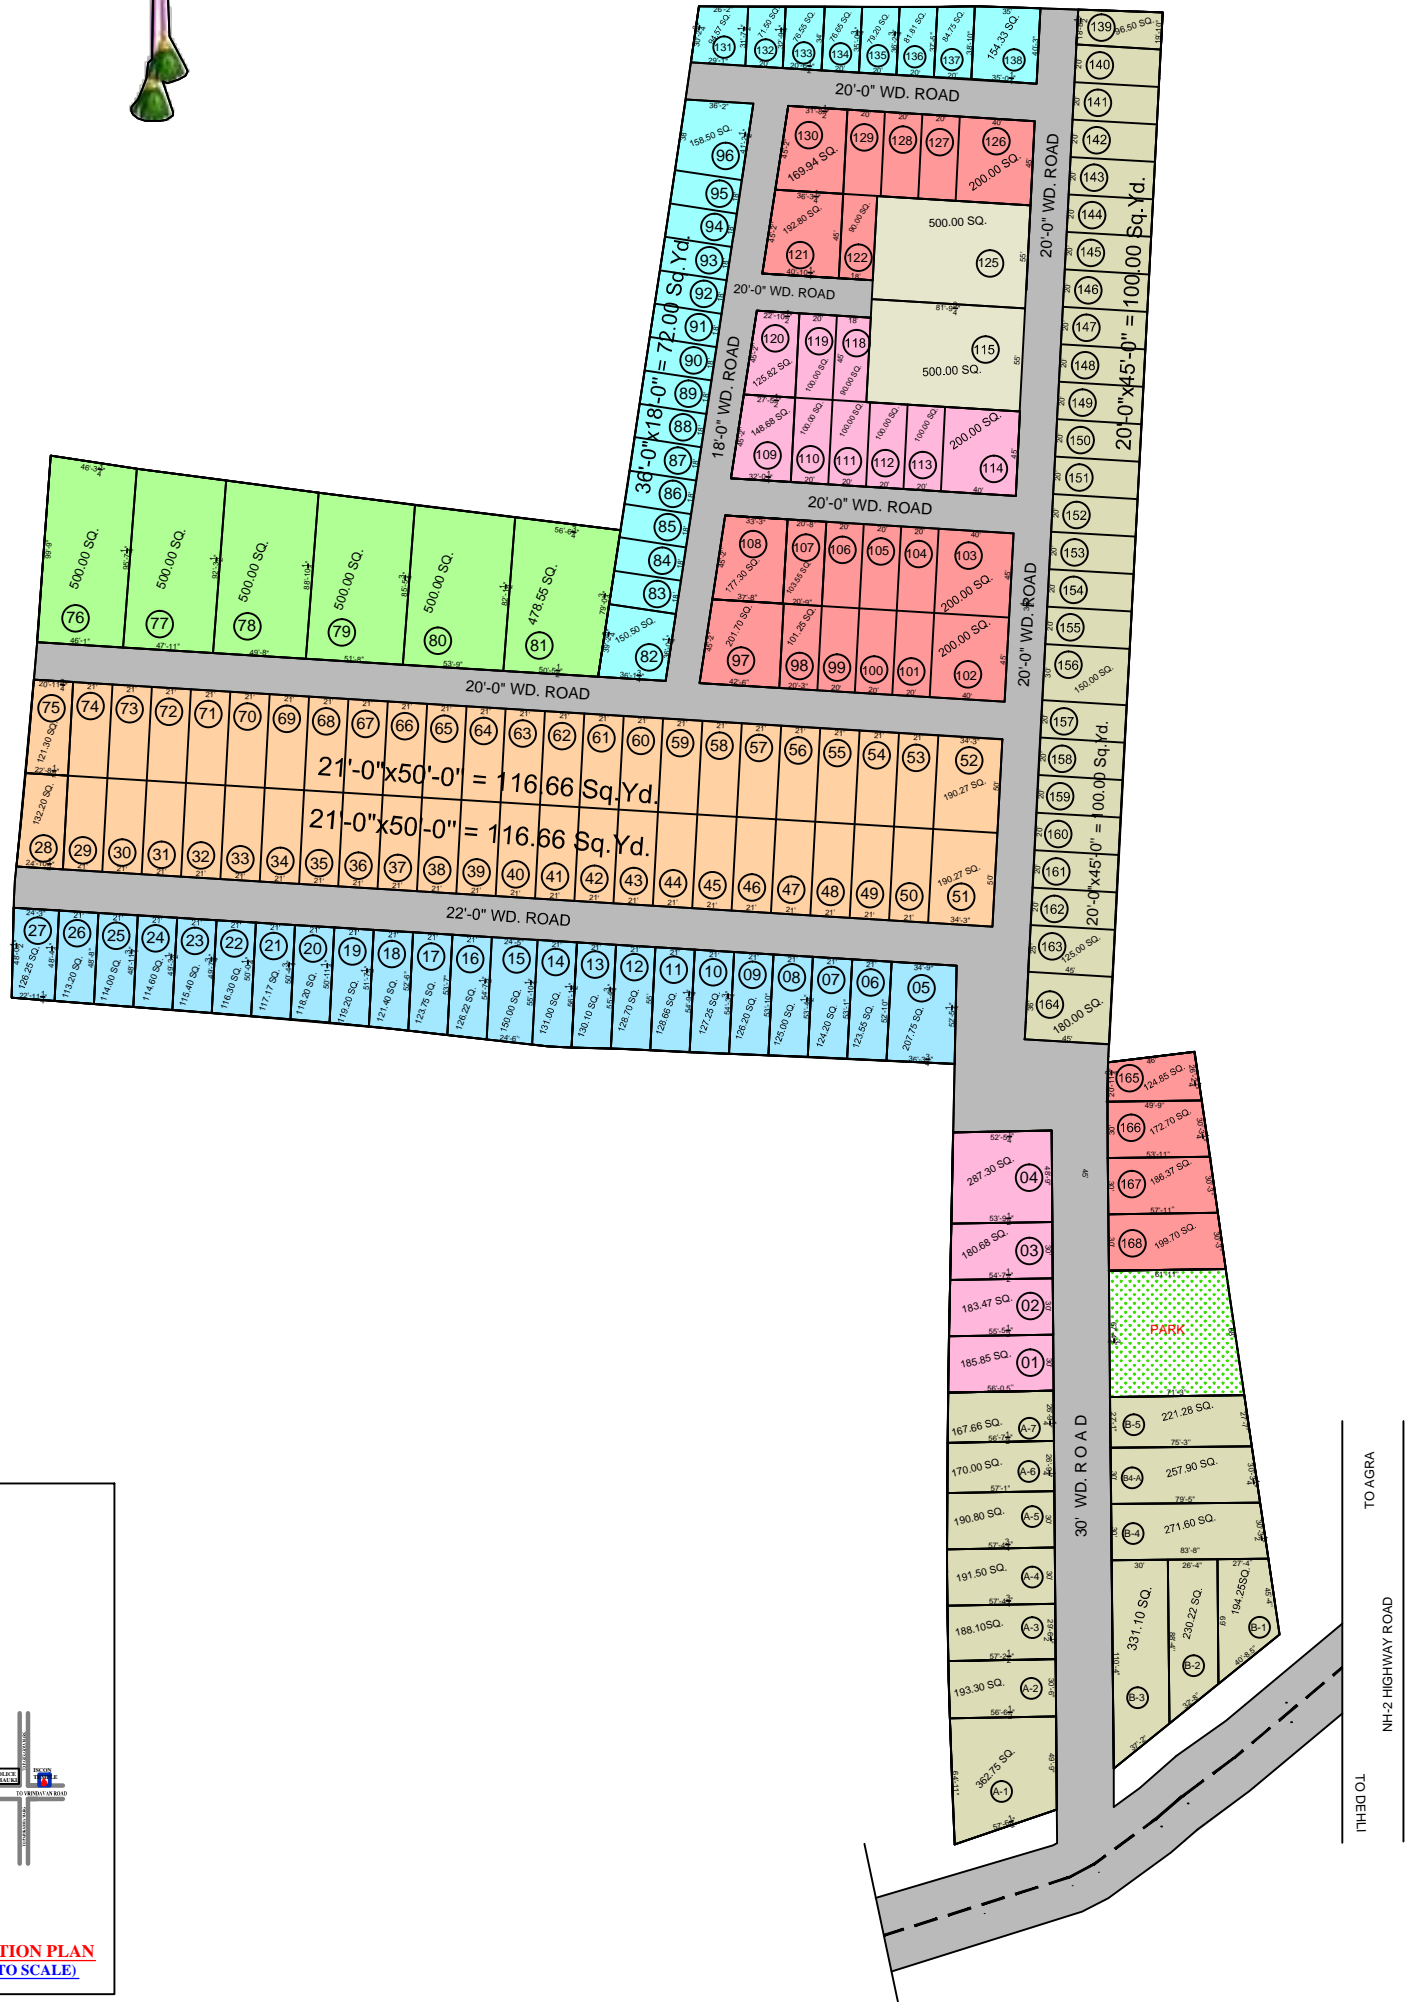

ENGINEER

HEMANT BRIJAY

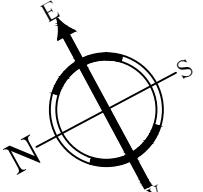MVDA AREA CHART	SQ.YD.	AREA CHART	SQ.YD.	NORTH : 
TOTAL LAND AREA	4840.00	TOTAL LAND AREA	28004.166	
TOTAL PLOT AREA	3104.20	TOTAL PLOT AREA	22034.166	
TOTAL ROAD AREA	1023.80	TOTAL ROAD AREA	5980.00	
PARK AREA	710.40			